

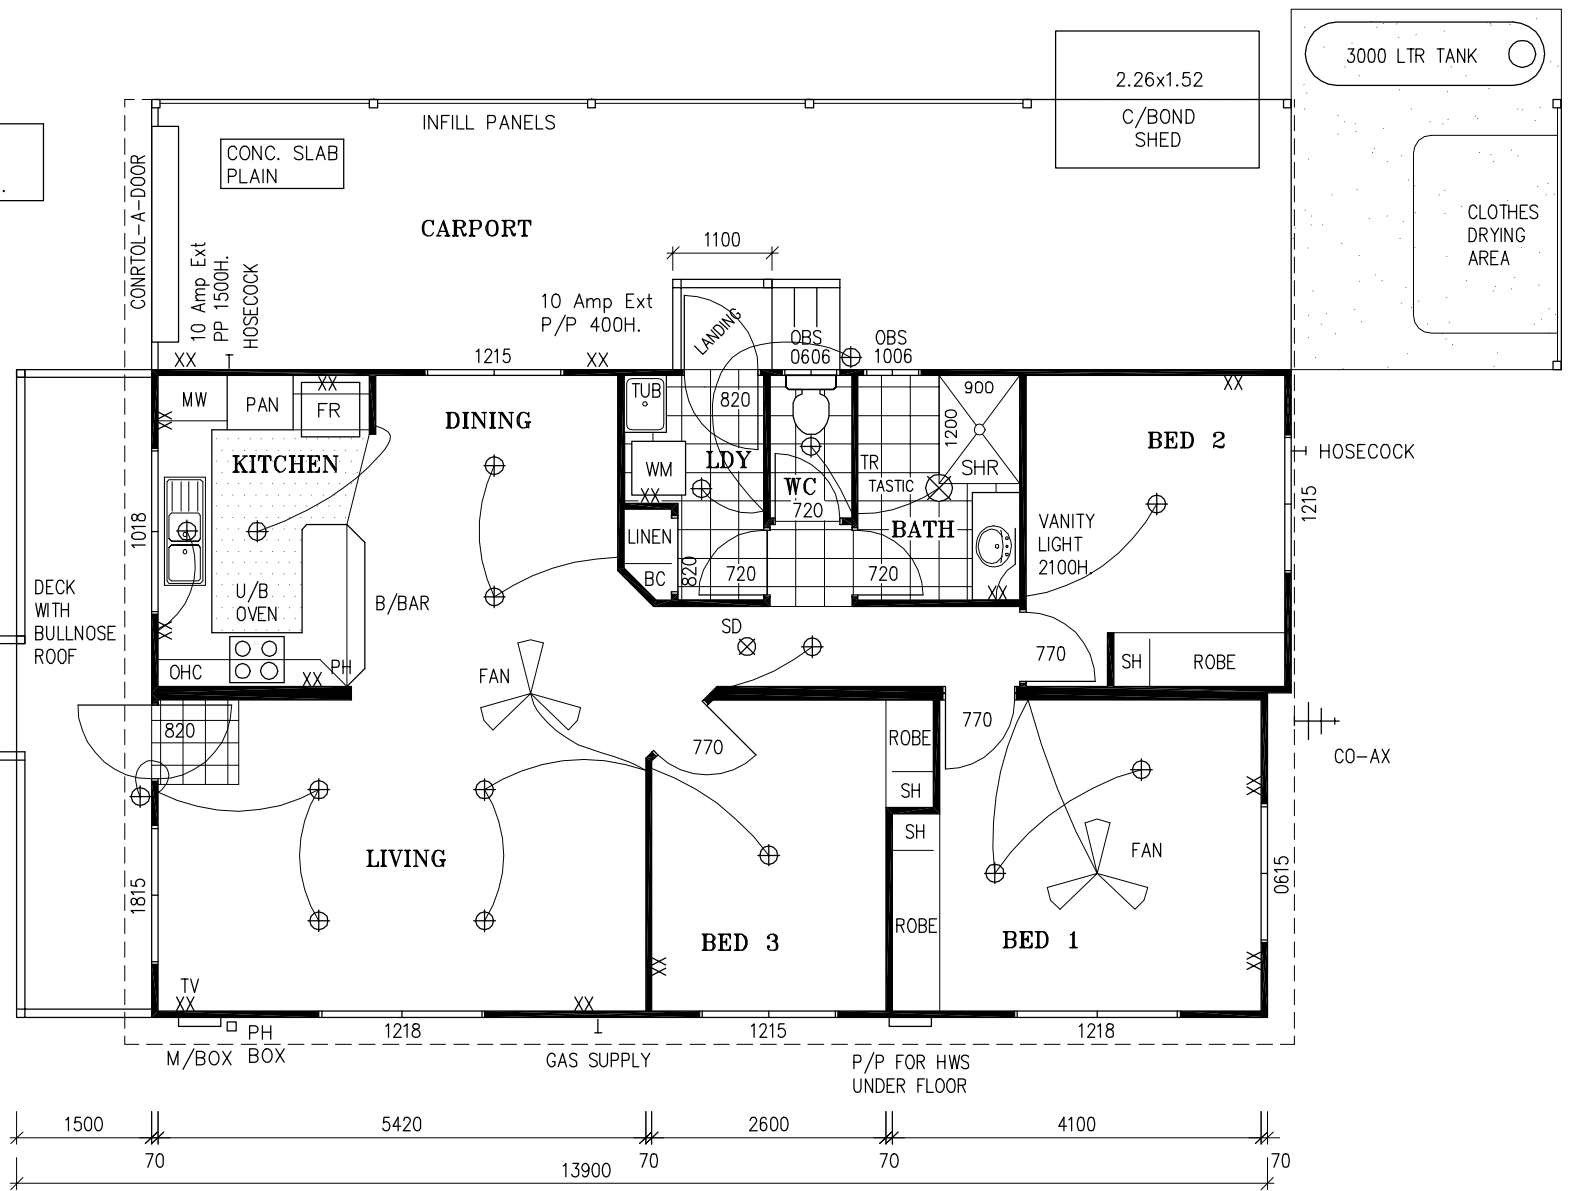


CONC. PATH & DRIVEWAY  
CCS.....

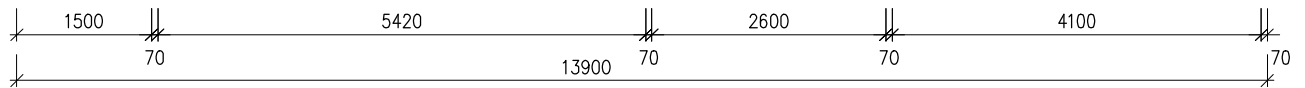

1/2 HEIGHT  
PRIVACY FENCE  
3000

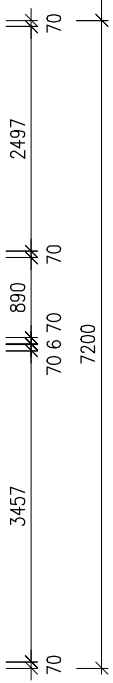

DWG 023218	DATE 01-09-08
N.T.S.	CUSTOM RANGE
500	1 2 3 4 5

DESIGN  
*Berley*

PROPOSED RESIDENTIAL UNIT  
FOR STANDARD LAYOUT  
SITE 00  
BROOKHAVEN

NORFOLK

0000