
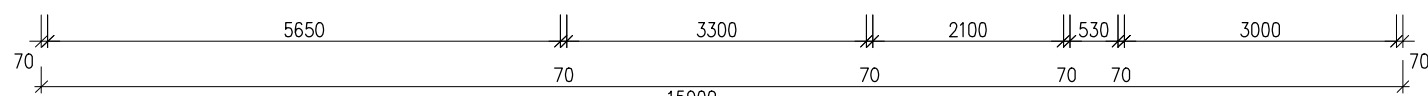
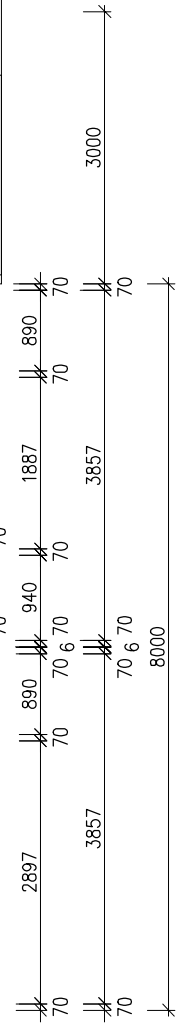


CONC. PATH & DRIVEWAY
CONCRETE TECH
BY VILLAGE

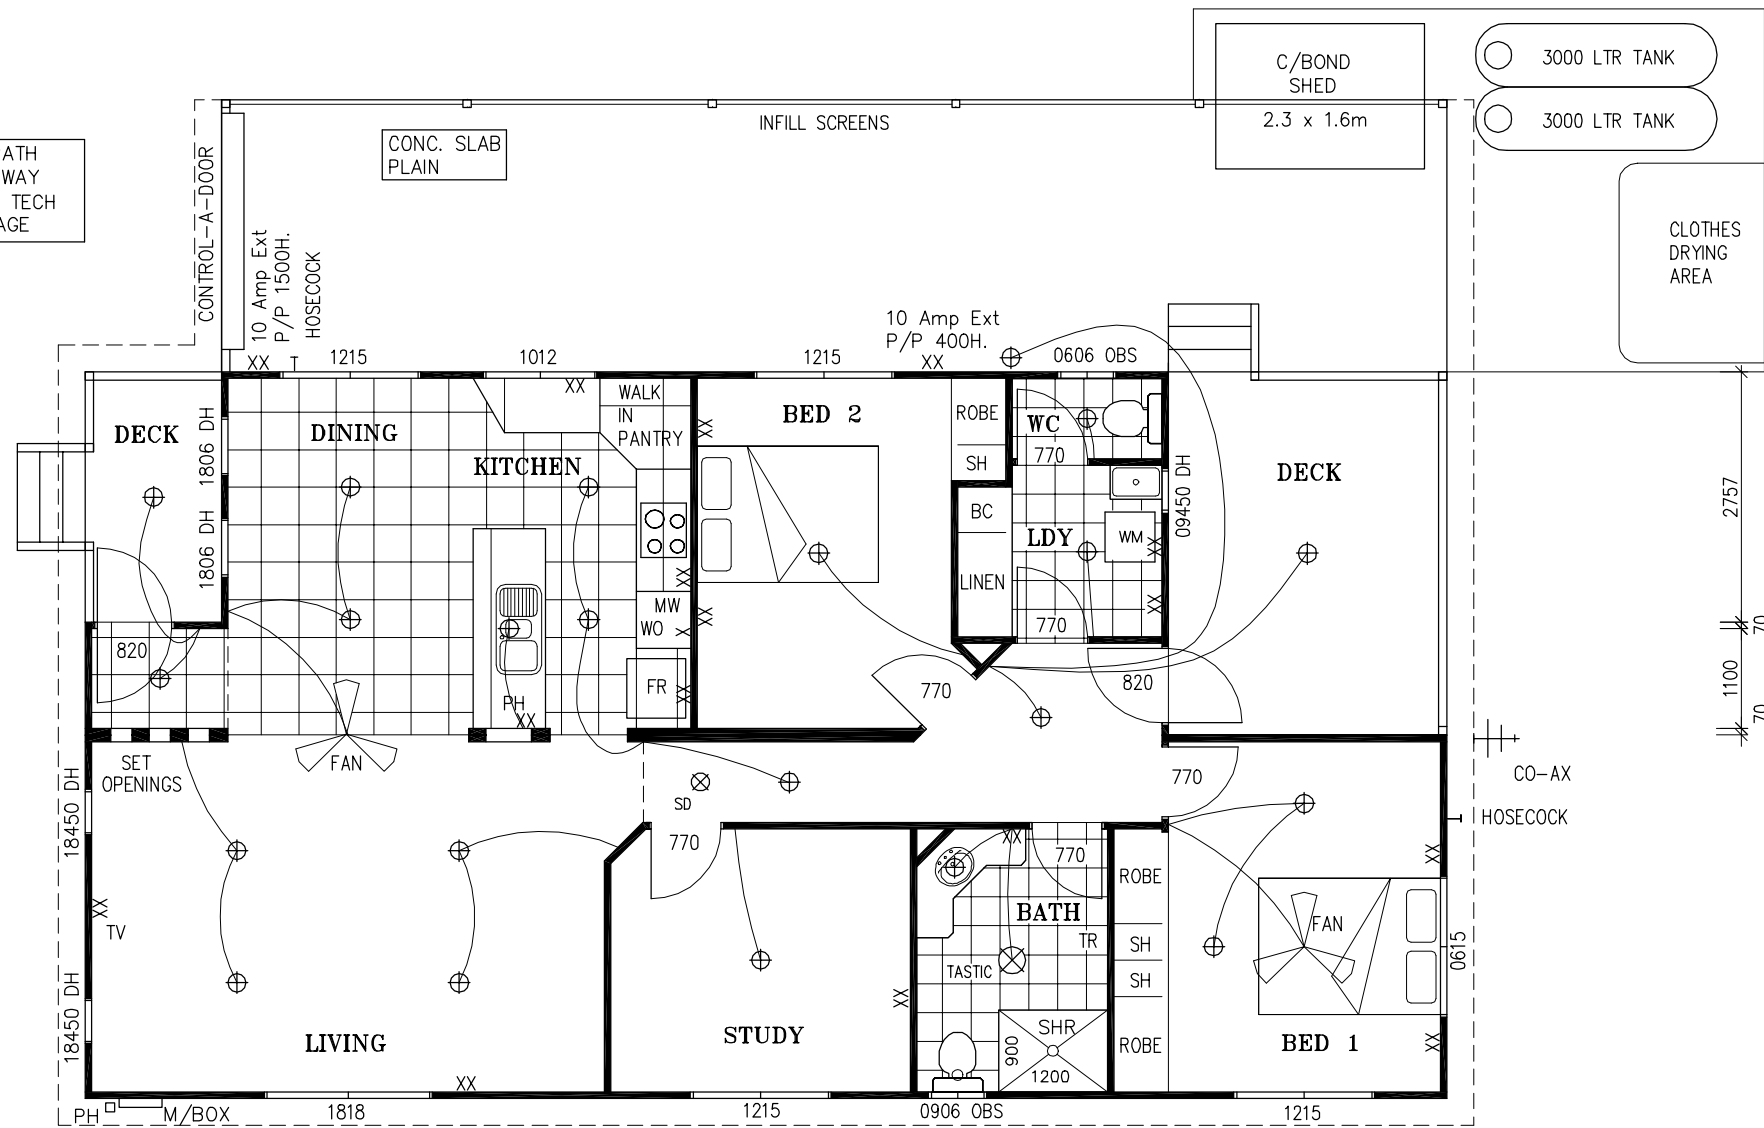

DWG 023224	DATE 04-10-11
N.T.S.	CUSTOM RANGE

DESIGN
Bondi

PROPOSED RESIDENTIAL UNIT
FOR STANDARD LAYOUT
SITE 00
BROOKHAVEN

NORFOLK

0000