

4000

CONC. PATH & DRIVEWAY  
CONCRETE TECH  
BY VILLAGE




CONC. SLAB  
PLAIN

C/BOND  
SHED  
2.3 x 1.6m

3000 LTR TANK  
3000 LTR TANK

CLOTHES  
DRYING  
AREA

CARPORT

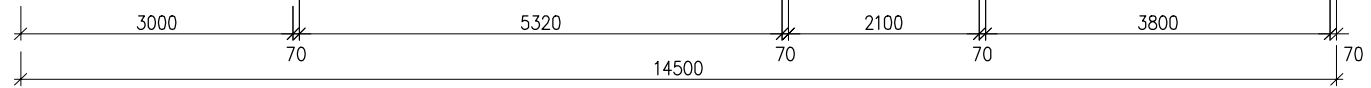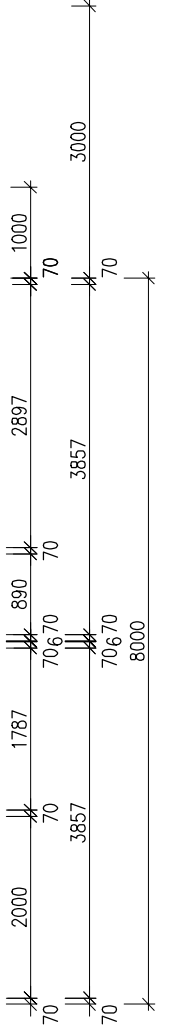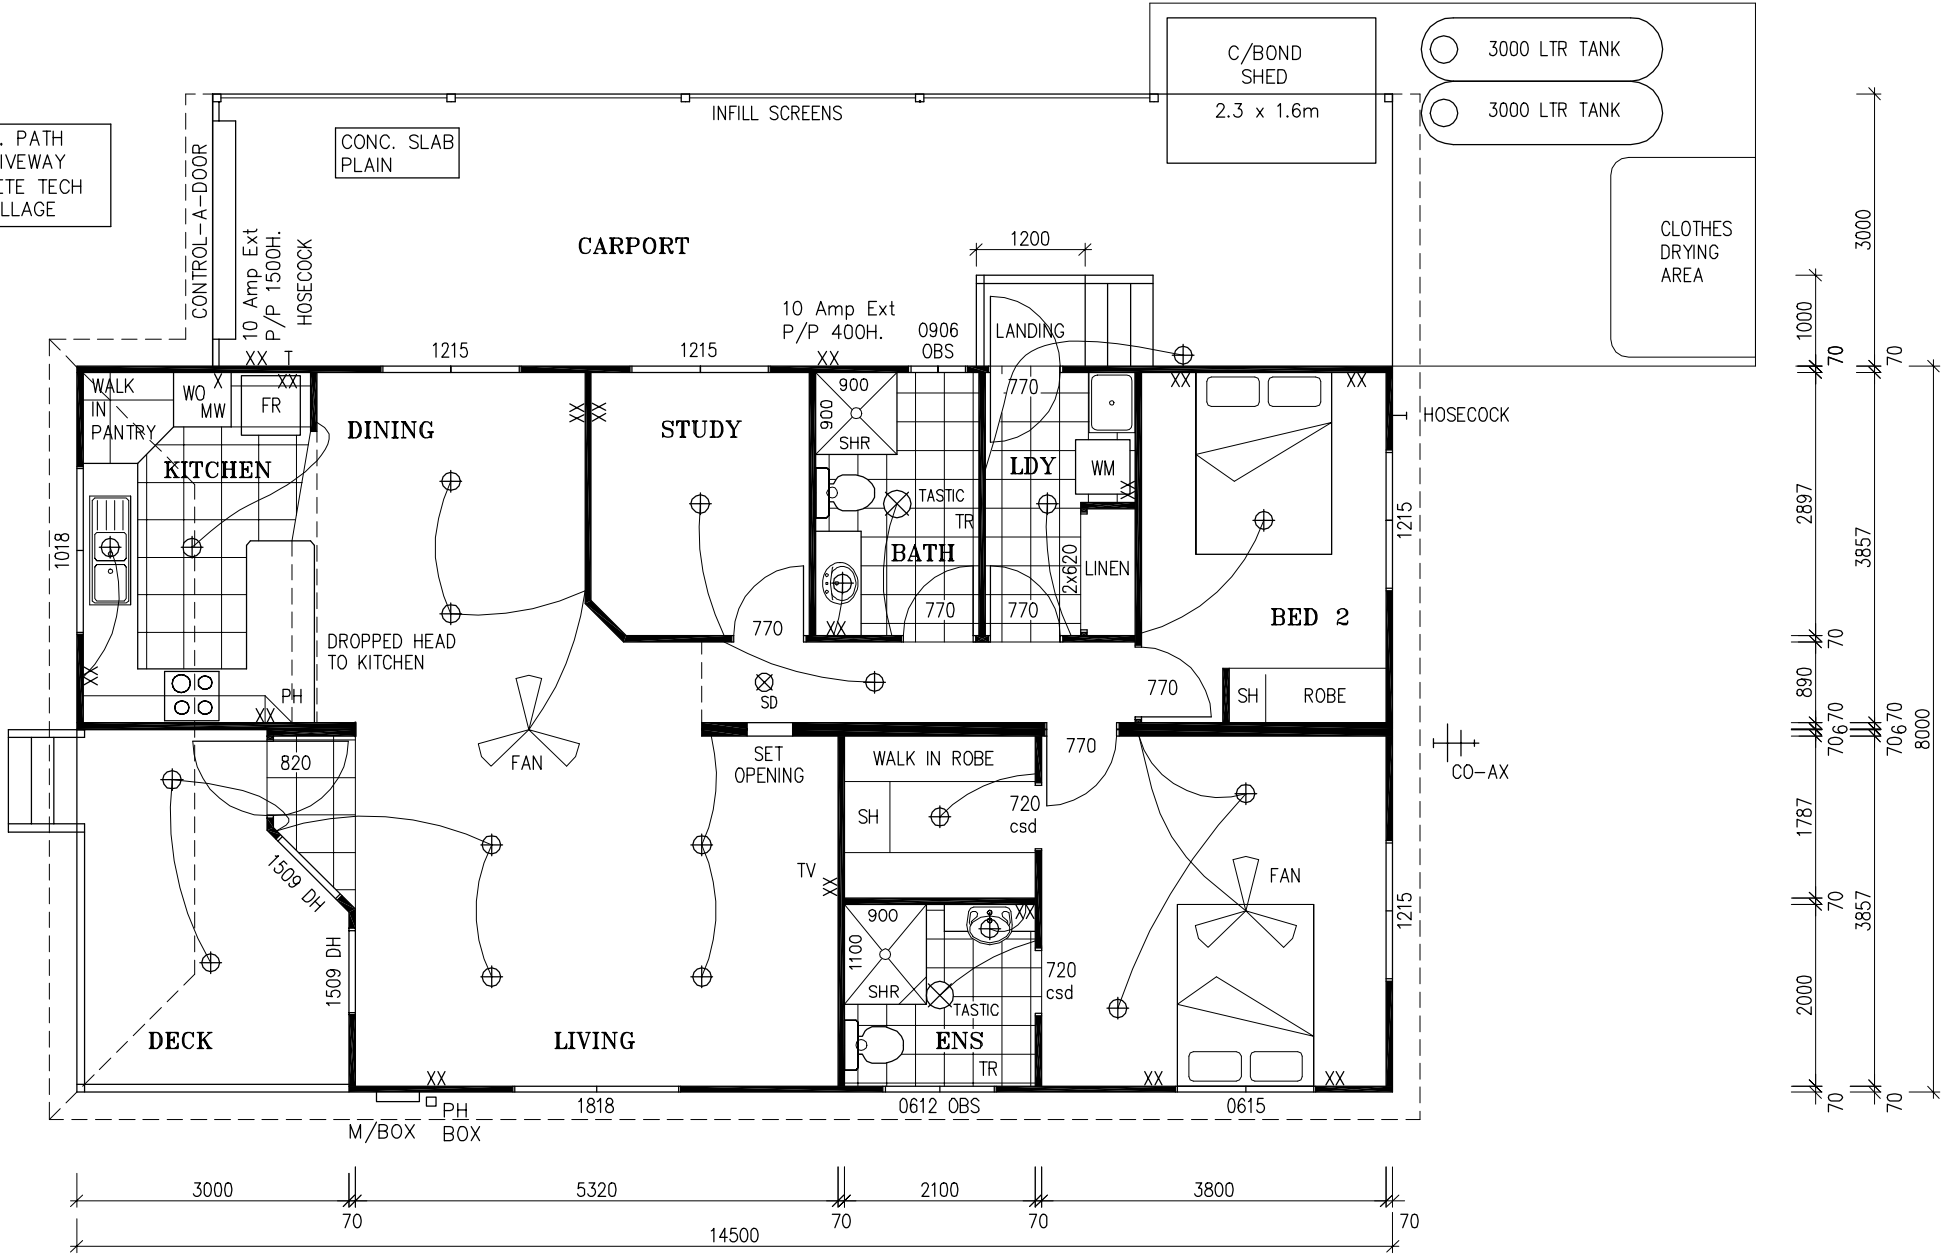

DWG 033339	DATE 04-10-11
N.T.S.	CUSTOM RANGE

DESIGN  
**Coogee**

PROPOSED RESIDENTIAL UNIT  
FOR STANDARD LAYOUT  
SITE 00  
BROOKHAVEN

NORFOLK

0000